




LIBRARY OF CONGRESS
REPLICA OF COPYRIGHT 1898 BY THE SANBORN-PERRIS MAP CO. LIMITED

2nd COPY DELIVERED TO THE
ARCH 4 1898
1898


REPORT

AN ADDITIONAL RESERVOIR SITUATED 2 MILES BEYOND THE ABOVE CONTAINS 5 DAYS SUPPLY OF WATER FOR THE WHOLE OF THE UTICA WORKS, AMOUNTING TO 1600 MINERS INCHES A DAY, AND IS CONNECTED WITH THE FIRST RESERVOIR BY A DITCH.
A NUMBER OF LARGE MINING PLANTS IN VICINITY OF THE TOWN ARE NOT SHOWN, AS THEY DO NOT INSURE.

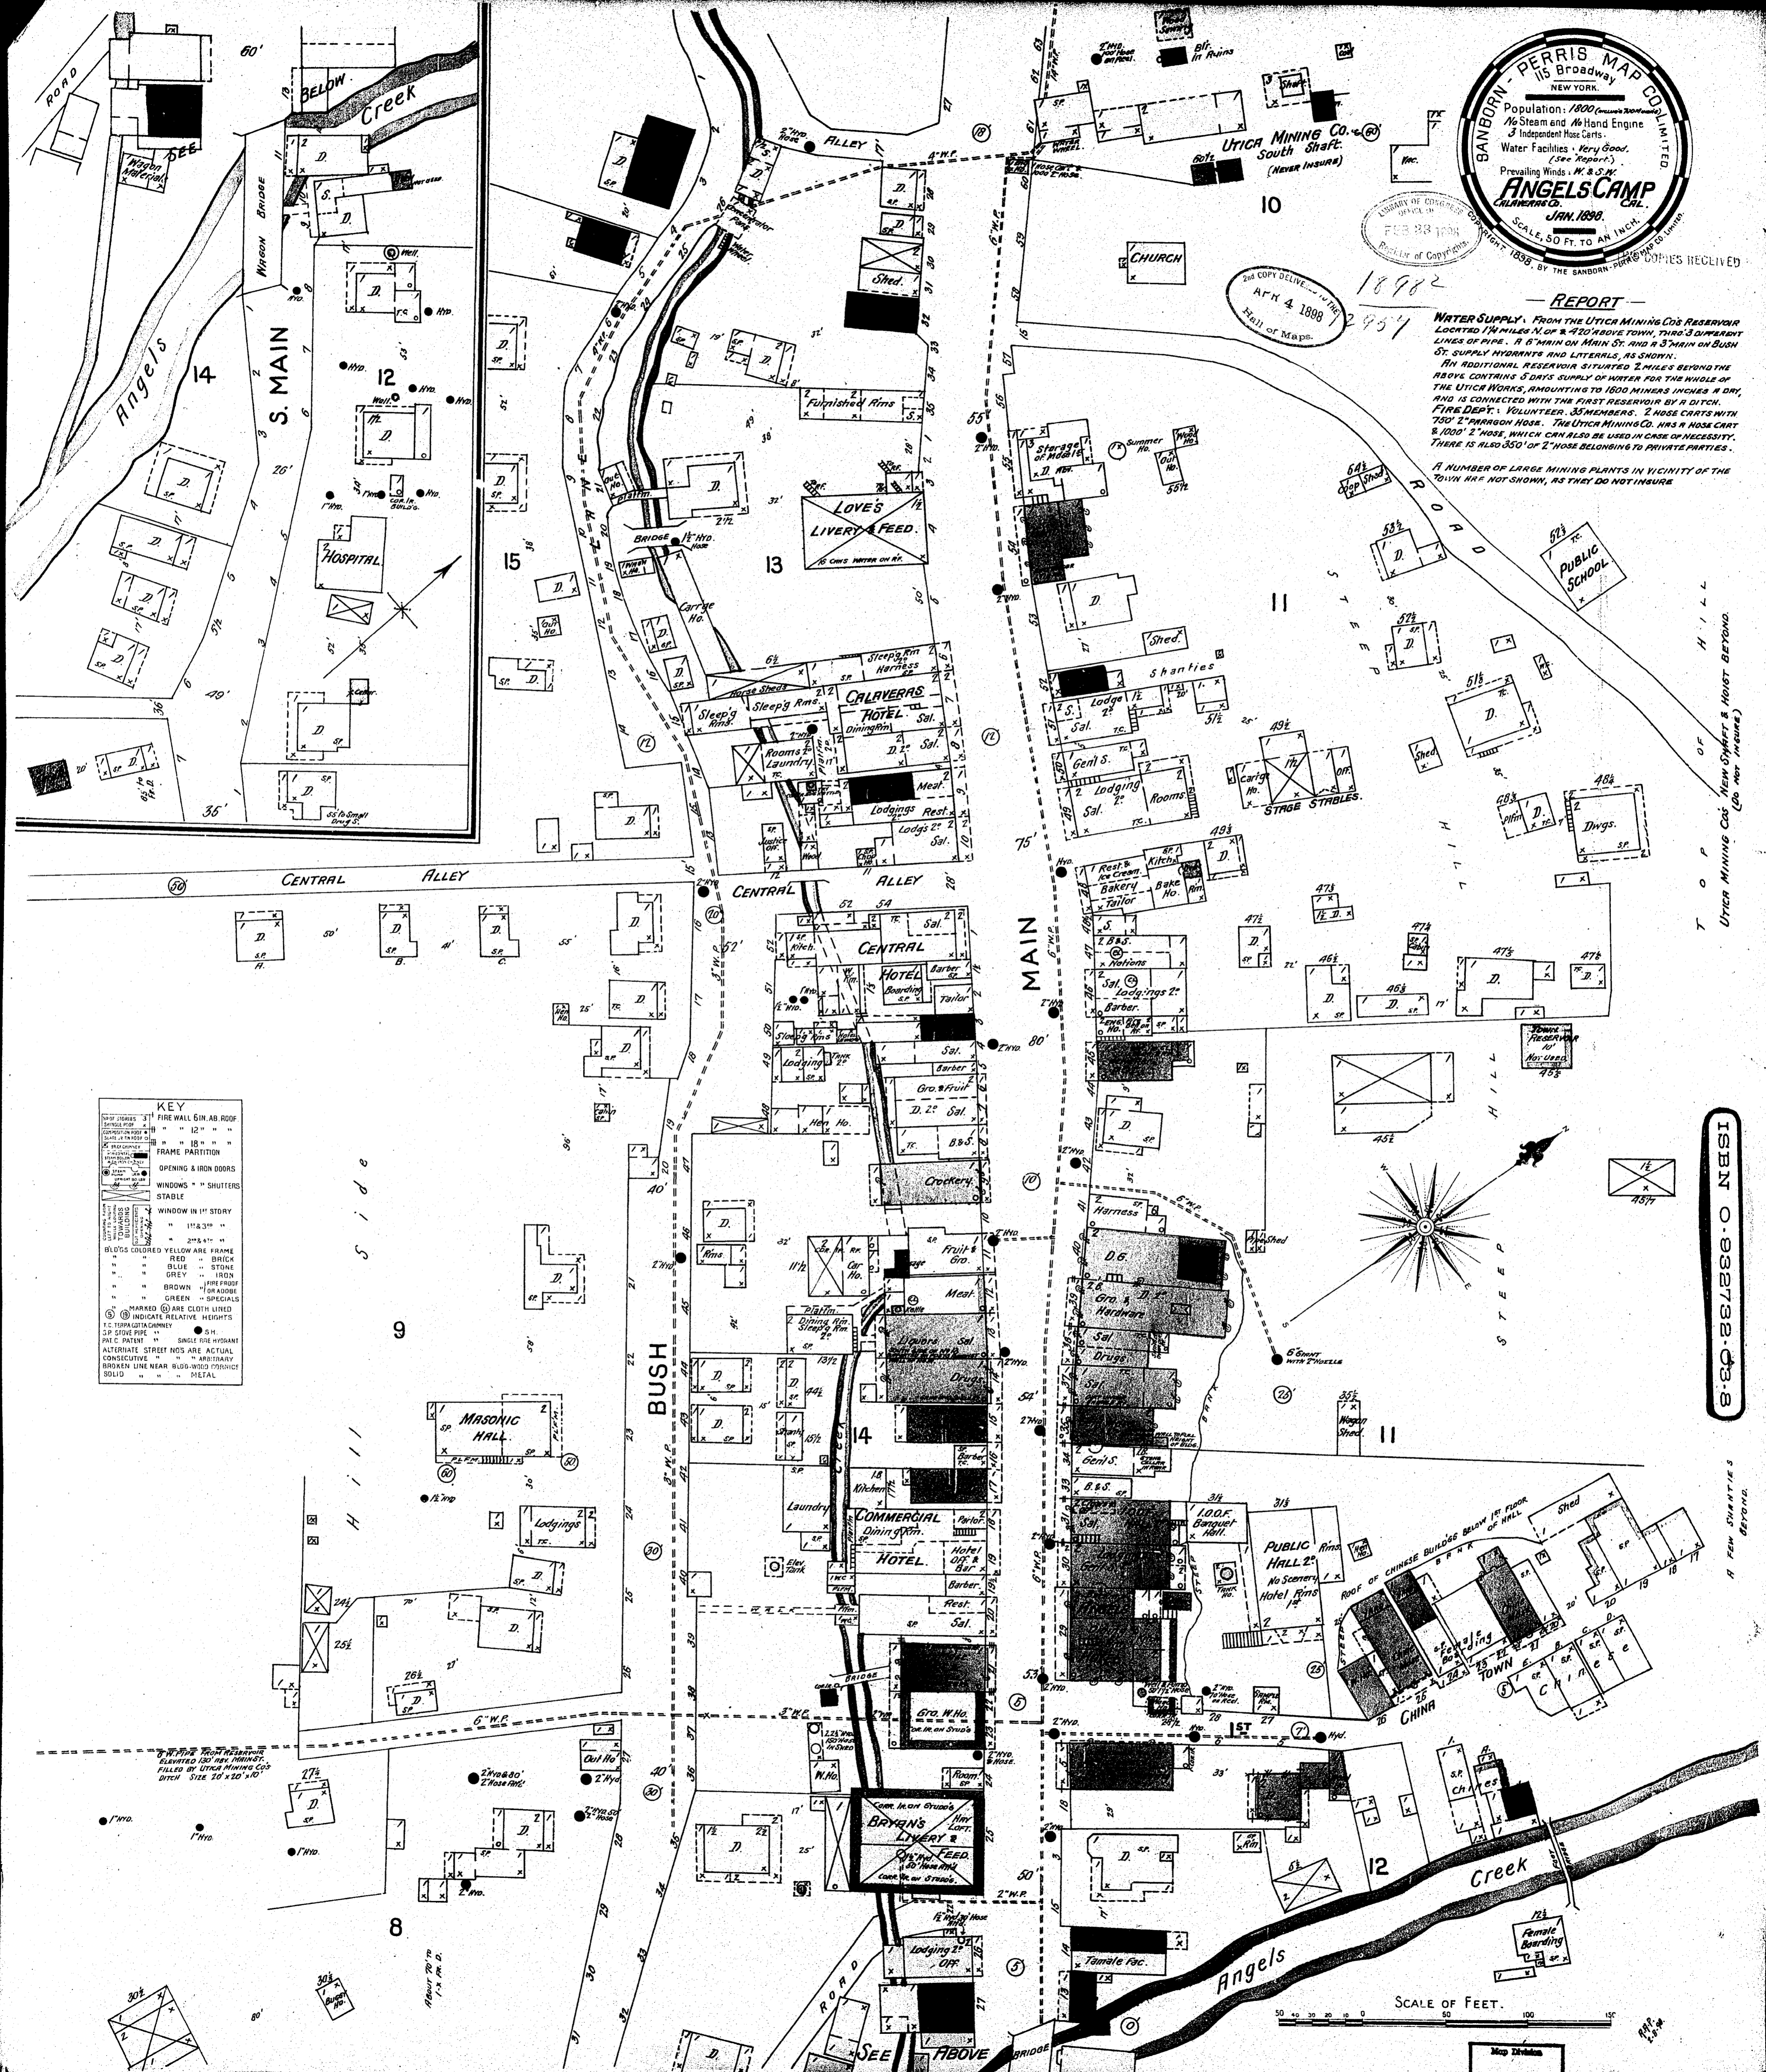

KEY


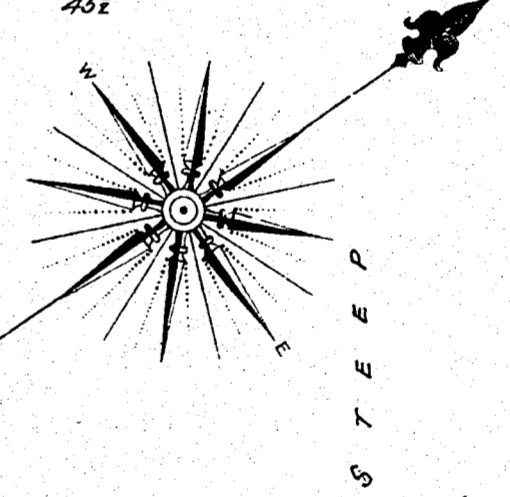


ISBN 0-932732-03-8

Map Division
Library of Congress